

COPYRIGHT
NOT BE COPIED
OF BELL ARCH
THIS DRAWING
DIMENSIONS

REVISIONS

REV.	
A	

Landscaping
All existing trees to be replaced if damaged

All hedges to be replaced with existing species

New planting to be provided in accordance with possible planting plan

Landscaping



All mature trees to be replaced back where possible


Fs - Fagus

Ap - Acer (maple)

Ai - Alnus

Sa - Sorbus

Fe - Fraxinus

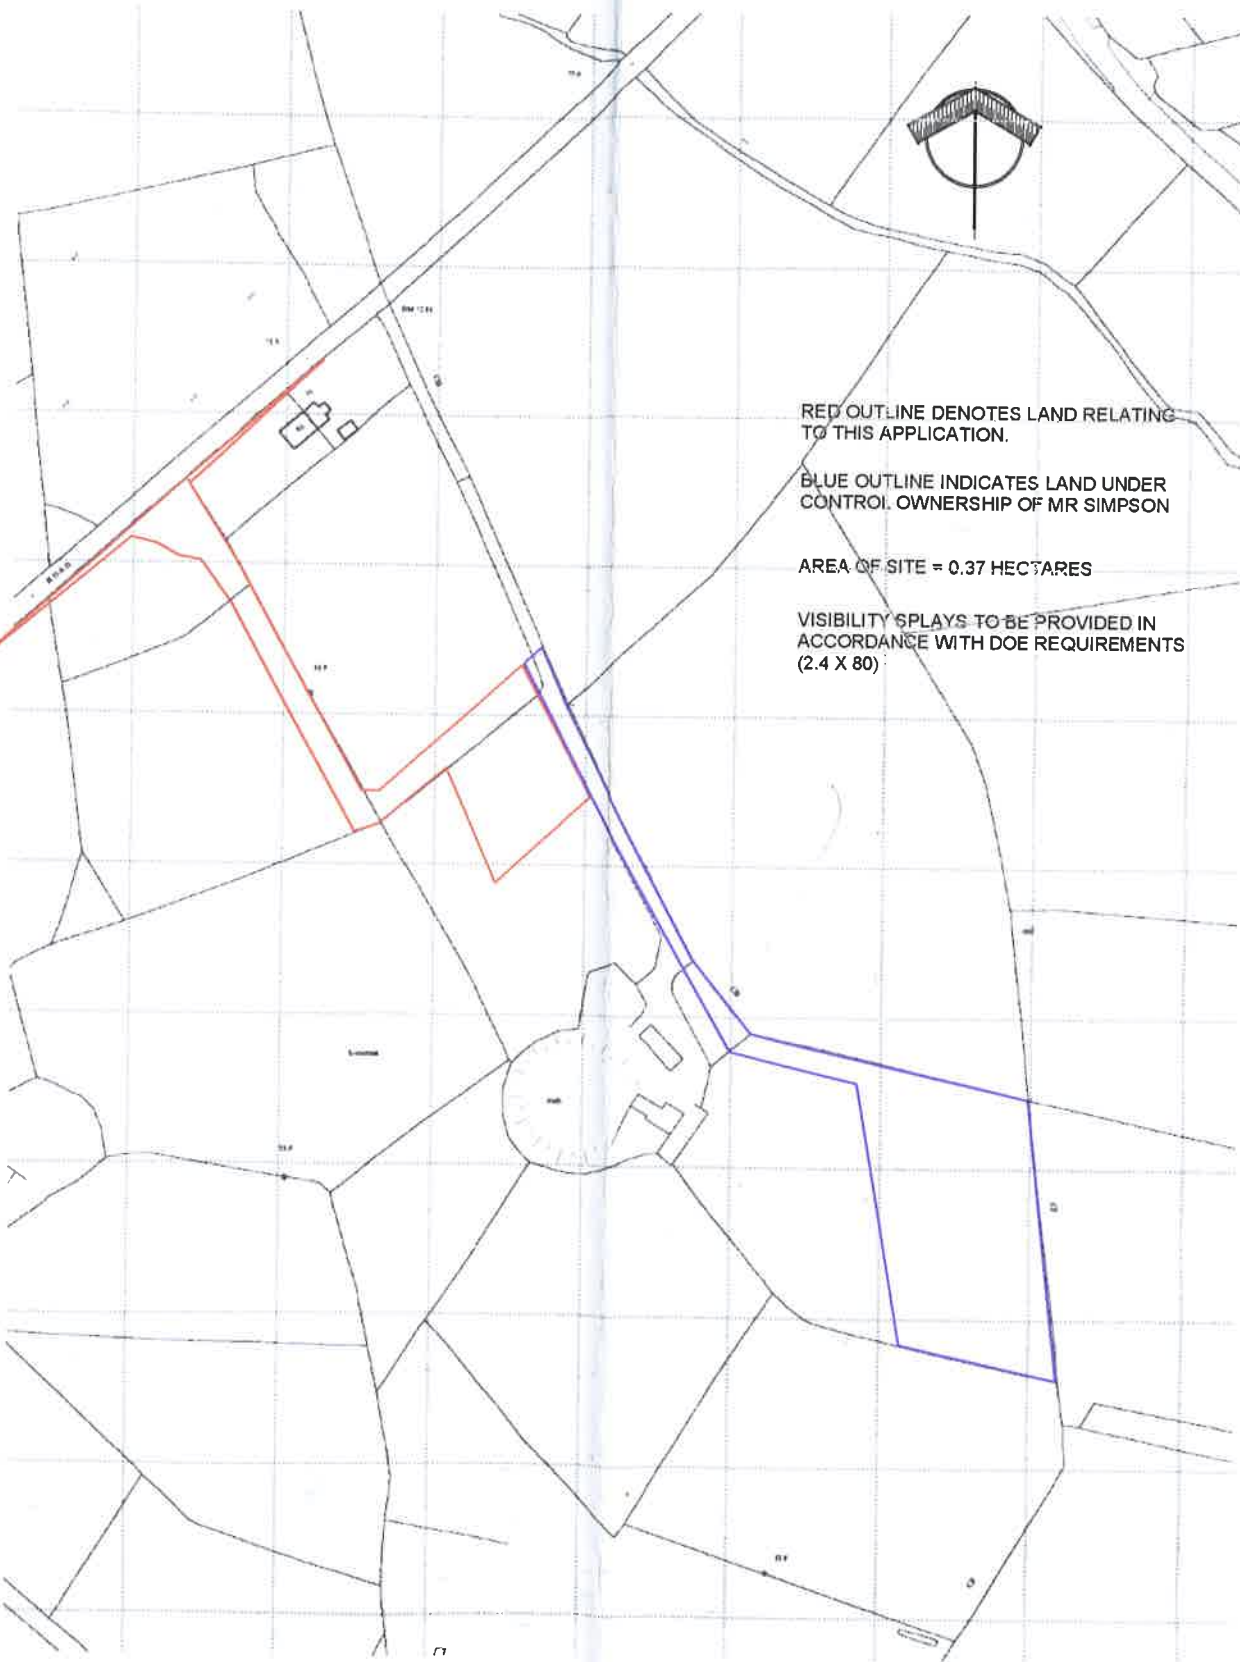

RED OUTLINE DENOTES LAND RELATING TO THIS APPLICATION.

BLUE OUTLINE INDICATES LAND UNDER CONTROL OWNERSHIP OF MR SIMPSON

AREA OF SITE = 0.37 HECTARES

VISIBILITY SPLAYS TO BE PROVIDED IN ACCORDANCE WITH DOE REQUIREMENTS (2.4 X 80)

Site Location Map
Scale 1:2500